


~~PRODUCED BY AN AUTODESK EDUCATIONAL PRODUCT~~



SUBJECT:-
NATIONAL INSURANCE CO. LTD. TANJORE

PRODUCED BY AN AUTODESK EDUCATIONAL PRODUCT

Half High Storage
1'4"x2'6"

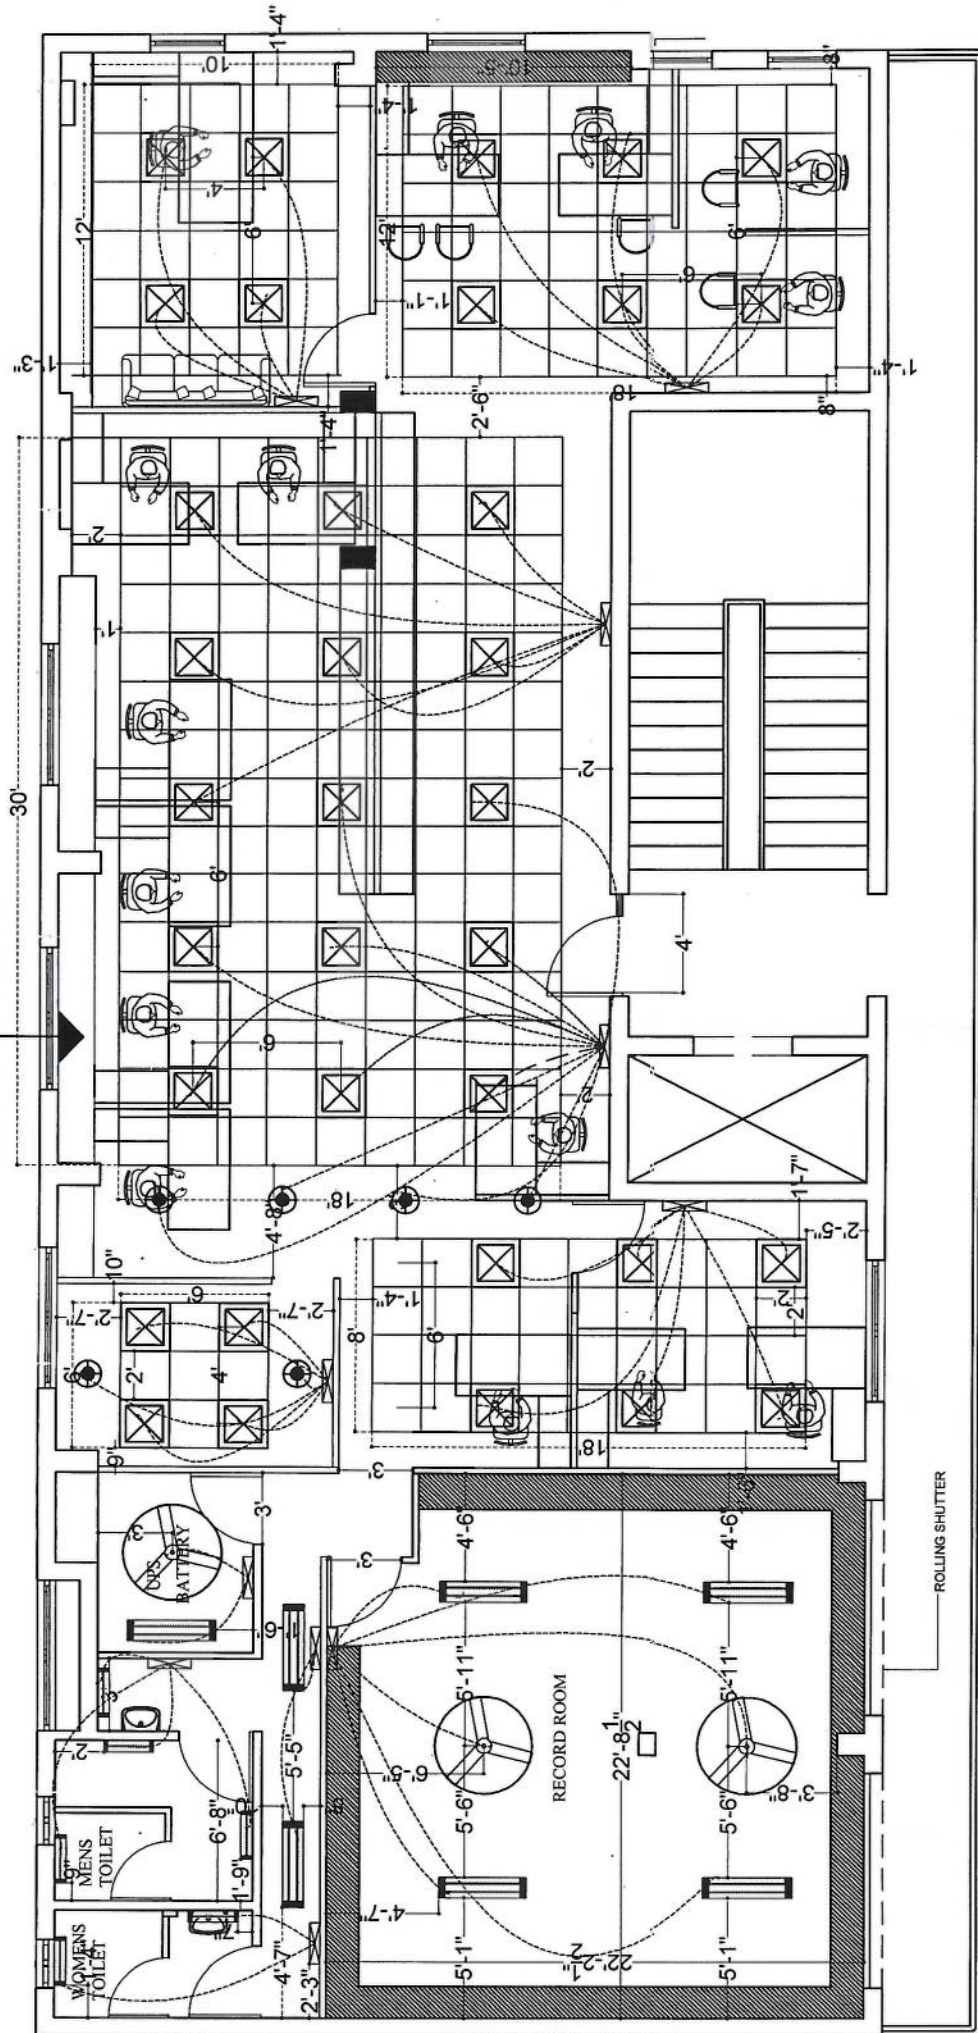

PURPOSE: AI - 125.		DATE: 25.06.17
SCALE: 1/8" = 1'-0"		APPROVED BY: [Signature]
REV: 01		CHECKED BY: [Signature]
AREA: 2825.28715835		DATE: 25.06.17
REV: 02		DATE: 25.06.17
AREA: 2825.28715835		DATE: 25.06.17
REV: 03		DATE: 25.06.17
AREA: 2825.28715835		DATE: 25.06.17

NOTE: DIMENSIONS ARE IN MM.
CONSULTANTS :
M/S ARUN ARCHITECTS
AI-125, 8th Main Road,
Anna Nagar, Chennai - 40.
Ph : 044 - 2621 5855.
Fax : 044 - 2620 2974.

PROJECT: NATIONAL INSURANCE CO. LTD. TANJORE
TITLE: PROPOSED INTERIOR LAYOUT FOR NATIONAL INSURANCE COMPANY LIMITED @ TANJORE
FIRST FLOOR PLAN

PROJECT: NATIONAL INSURANCE CO. LTD. TANJORE
TITLE: PROPOSED INTERIOR LAYOUT FOR NATIONAL INSURANCE COMPANY LIMITED @ TANJORE
FIRST FLOOR PLAN